




A - dla odcinka w rozkopie (wjazd z ul.Lotniczej)

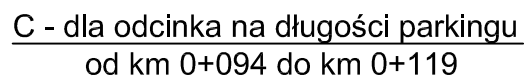

A diagram of a beam with a central support. The beam is shown with a horizontal line representing its top surface. The left end of the beam is at a lower elevation than the right end. The right end of the beam is at a higher elevation than the left end. The beam is supported by a central support. The slopes of the beam are indicated by arrows pointing towards the center, labeled "2%".

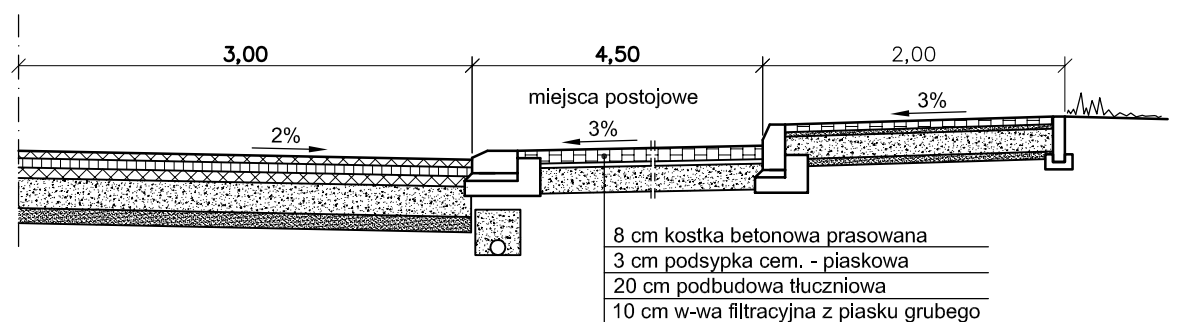

D - dla odcinka na długości parkingu Urzędu Gminy

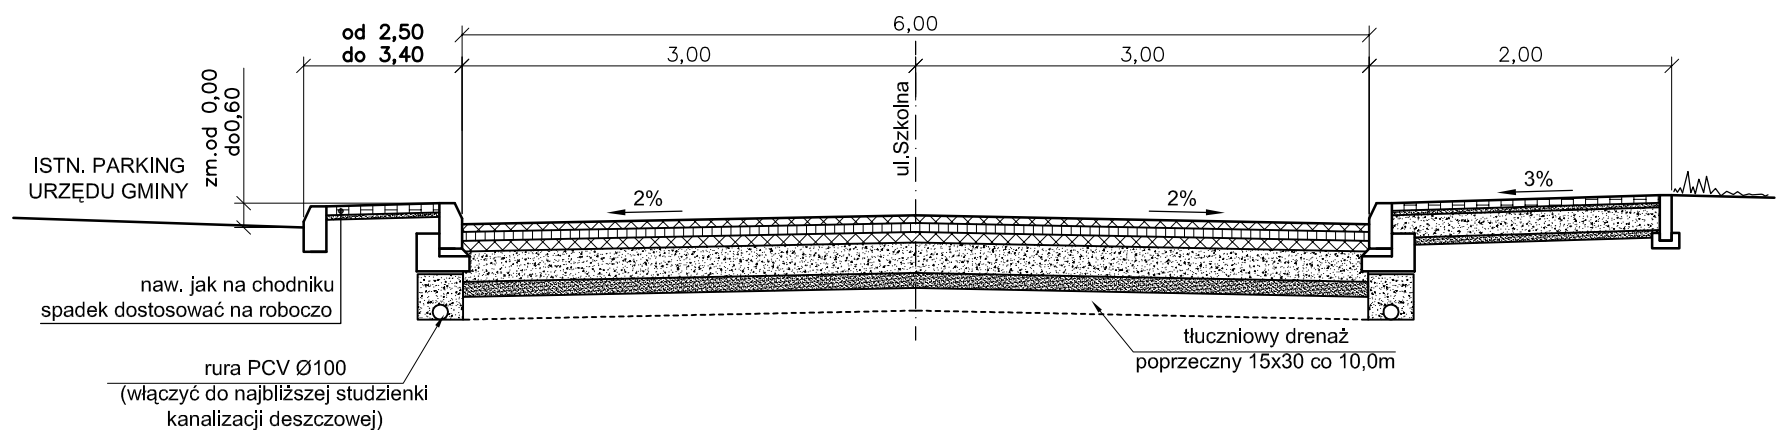

0,50 0,50

nowa w-wa ścieralna 5cm

wyfrezowana rynna gr. zm. 0 ± 7 cm

geowłóknina wzmocniona siatką

istn. konstrukcja nawierzchni

HADA SC Antoni Dyrda, Anna Hanus Dyrda		43-450 Ustroń ul.Daszyńskiego 19	tel./fax. 033/854 2575
INWESTOR:			
GMINA GOLESZÓW 43-440 Goleiszów ul. 1 Maja 5			
ZADANIE:		SKALA:	
		1:50	
PRZEBUDOWA ul. SZKOLNEJ		DATA:	
		marzec 2008	
TEMAT RYS.:		NR RYS.:	
TYPOWE PRZEKROJE POPRZECZNE		4	
PROJEKTOWAŁ:	OPRACOWAŁA:	FAZA OPRACOWANIA:	
Mgr inż. Anna HANUS-DYRDA upr.bud. WZDP-20-212/3/328/66 Mgr inż. Antoni DYRDA upr.bud. WZDP-20-212/3/329/66	inż. Renata TOMASZKO	PROJEKT BUDOWLANY	